


+ Fenster 1,26 B 0,08T (2mal)

+ Fenster 1,27 B 0,08T (2mal)

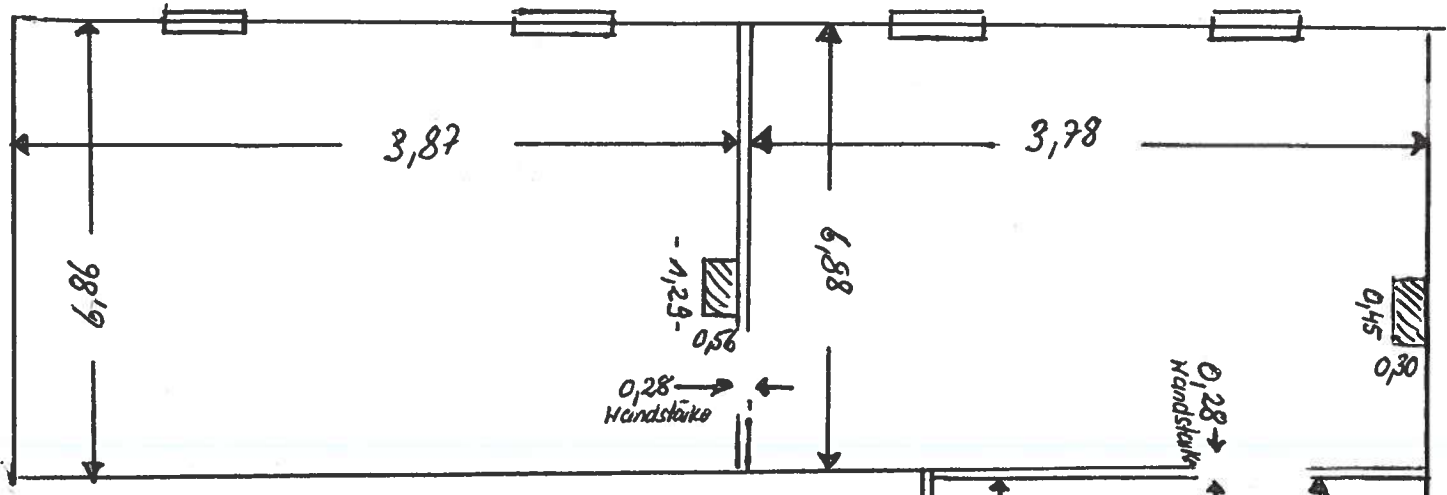

Treppenhaus

+ Fenster 1,22 B 0,08T

+ Fenster 1,28 B 0,08T (7mal)

1,18 B 0,08T

1,37 B 0,08T

EG

